


ice Company
in the
state
yours, 5-19-73
etto.


ndorf
; P.L.S.

to
sept 2.

To E
(Certific
this

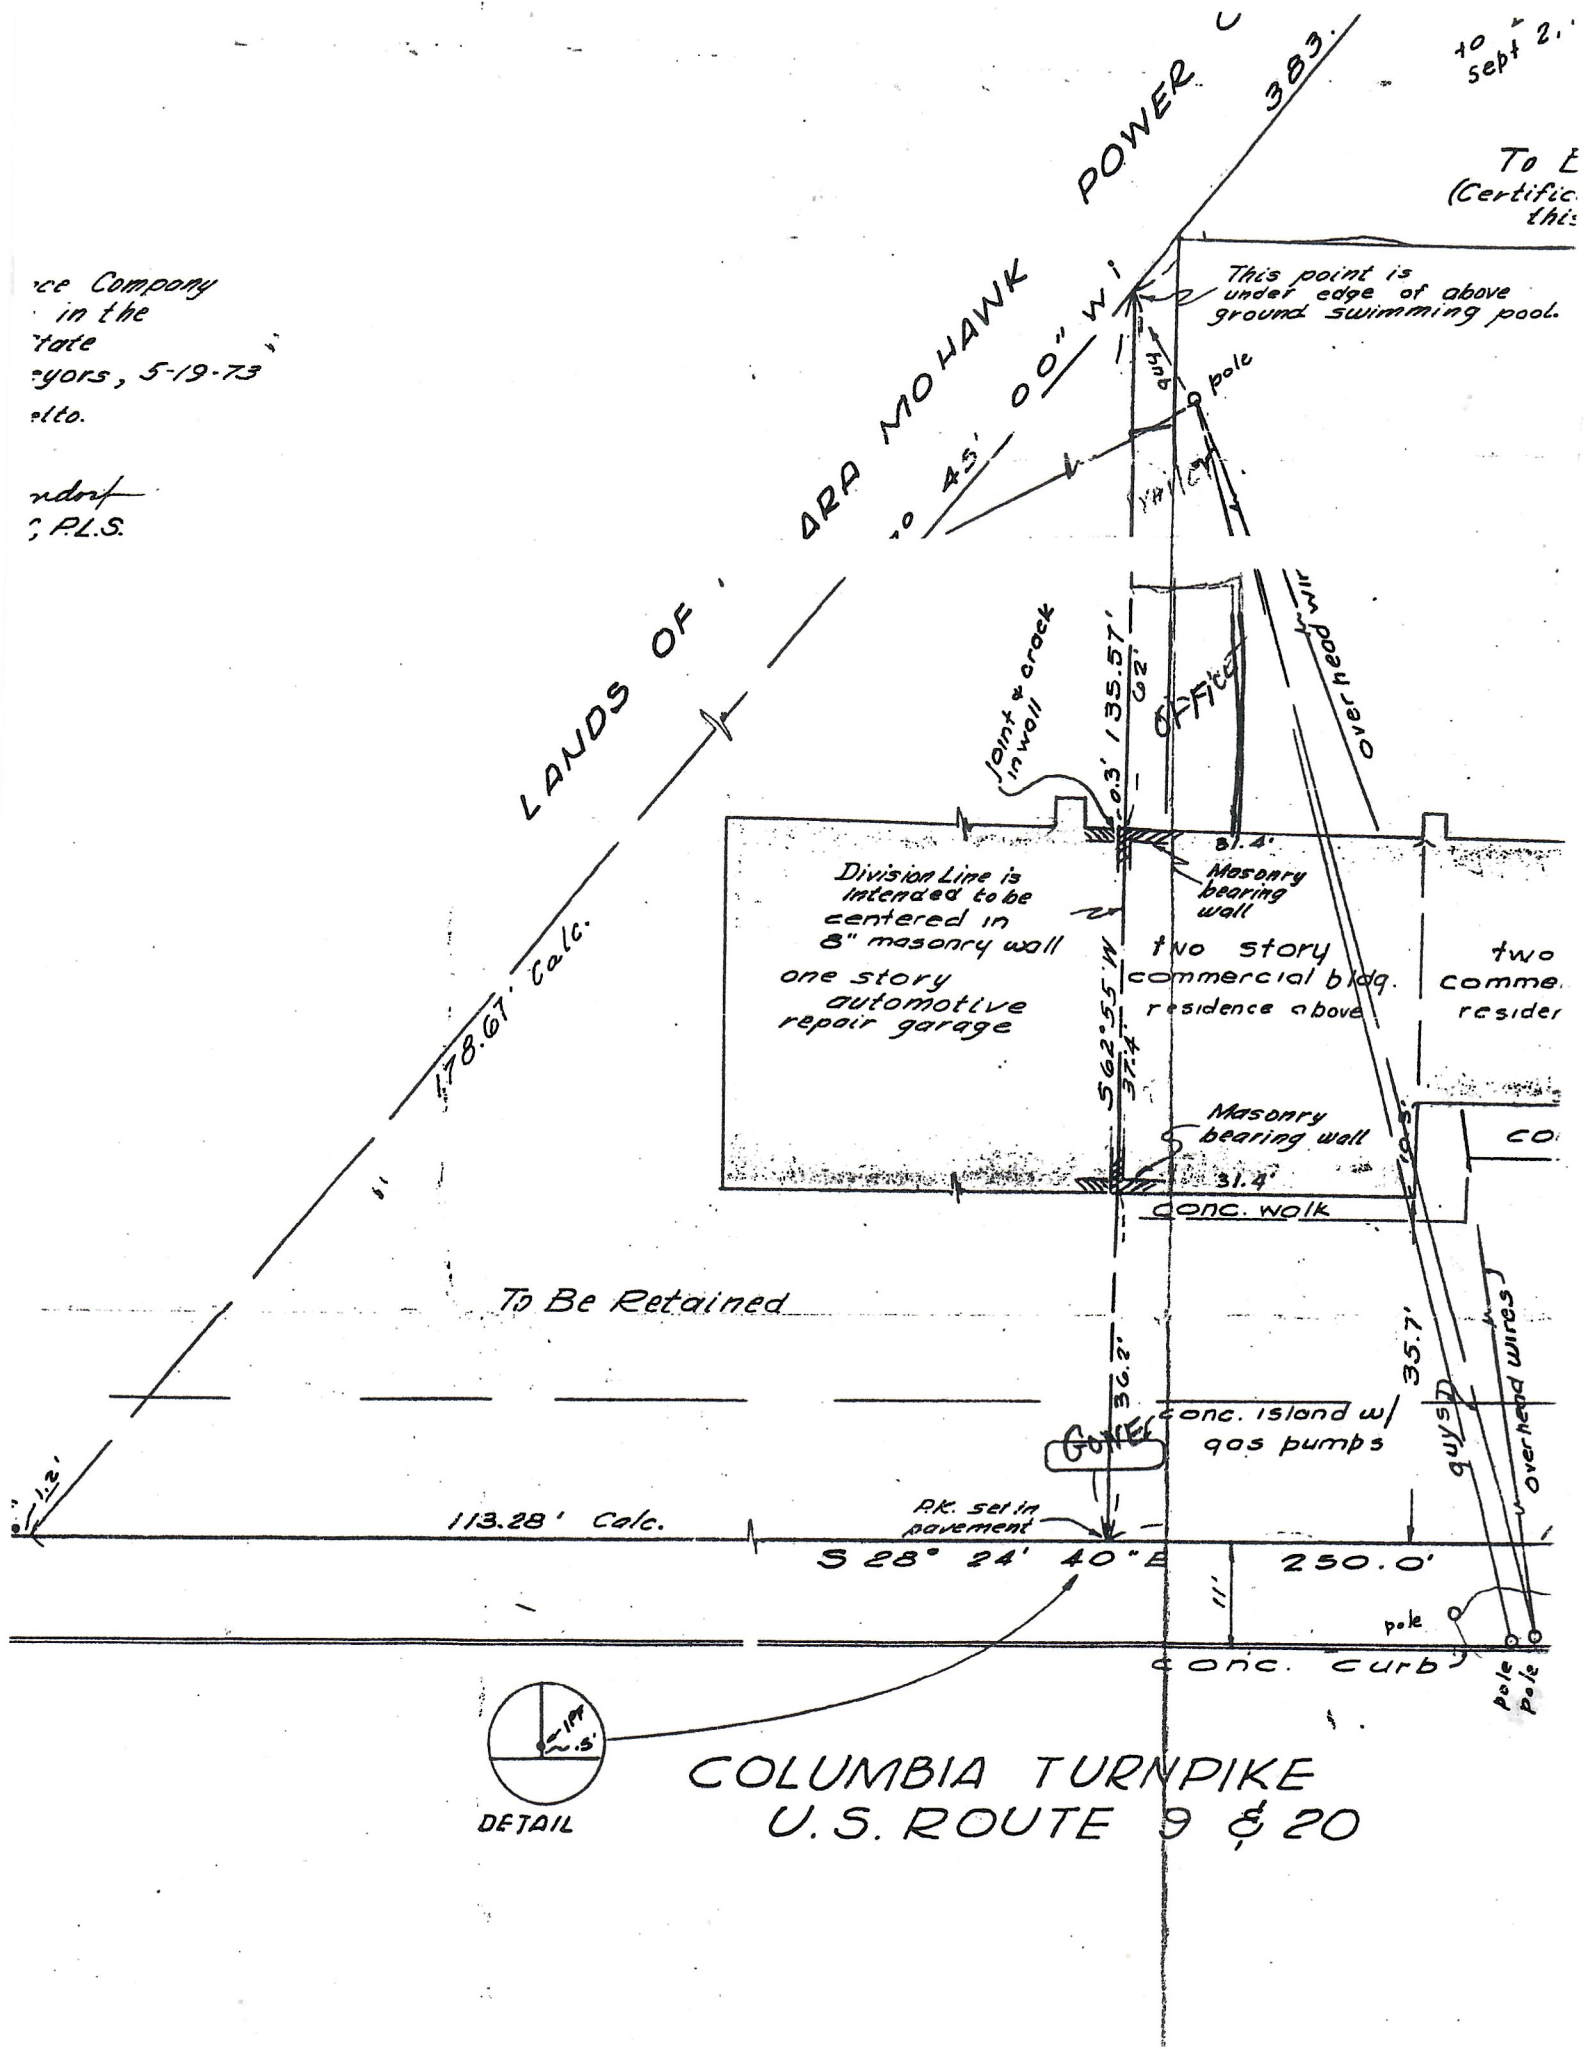


North

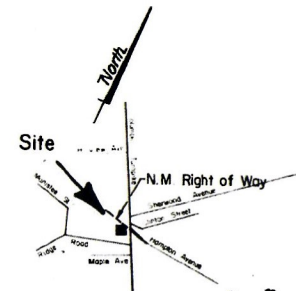

Vicinity Map


Scale: 1" = 1600'

U.S. ROUTES 19 & 20
(Columbia Turnpike)

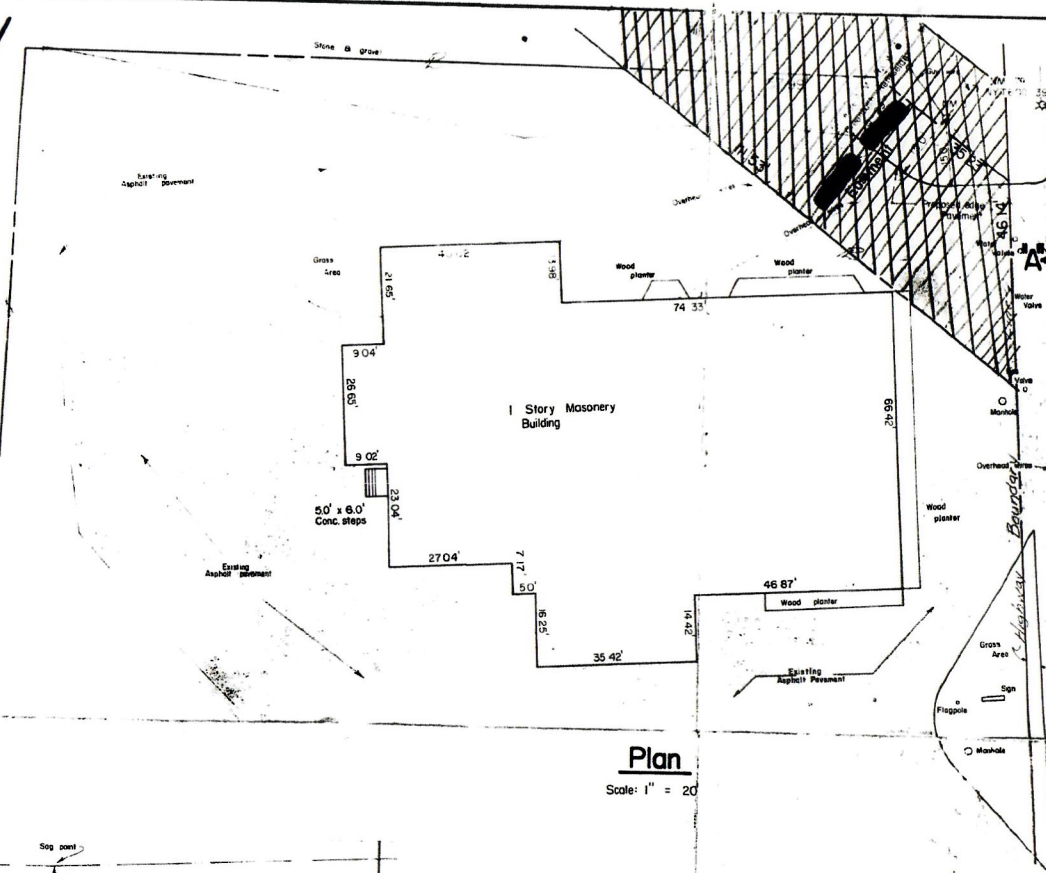


Plan

Scale: 1" = 20'

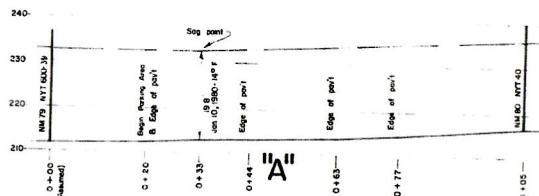

Profile

Scale: Horizontal 1" = 20'
Vertical 1" = 20'

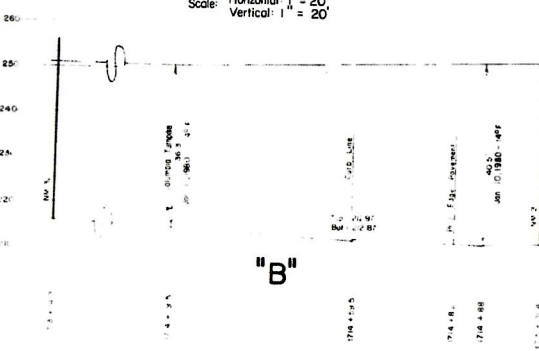

"B"

Notes:

1. Property line information taken from a map entitled "Plot 1 Survey of Lots of MELVIN, ROADS POST NO 1231 AMERICAN LEGION, INC." dated December 1975 and made by James A. Paffendorf, L.S.
2. Map was prepared from an accurate field survey.



**Map of Survey
NIAGARA MOHAWK EASEMENT
Melvin Roads Post no. 1231
American Legion**

Town of East Greenbush

Rensselaer County

Scale: As Shown

New York

January 20, 1980

Map Prepared By:

KEVIN M. BRADY

Professional Land Surveyor-East Greenbush, N.Y.